


REVISIONS	
NO.	DESCRIPTION


QUADA
4508 HOLLY SPRINGS PKWY
CANTON, GEORGIA 30115
11-1502

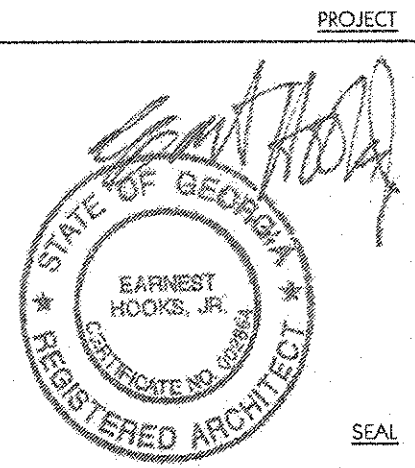

FEBRUARY 28, 2011
CONSTRUCTION SET
RELEASED FOR CONSTRUCTION

FLOOR PLAN

DRAWING TITLE
© COPYRIGHT 2011 JEFFERSON BROWNE, INC. THIS DOCUMENT AS AN INSTRUMENT OF SERVICE REMAINS THE PROPERTY OF JEFFERSON BROWNE, INC. AND NO PART THEREOF MAY BE REPRODUCED IN ANY FORM WITHOUT WRITTEN PERMISSION FROM JEFFERSON BROWNE, INC.
Drawn By: J.B. OGD
Checked By: J.B.H.
PROJECT: 11-1502
SHEET NO.: A1.1
SHEET 04 of 39

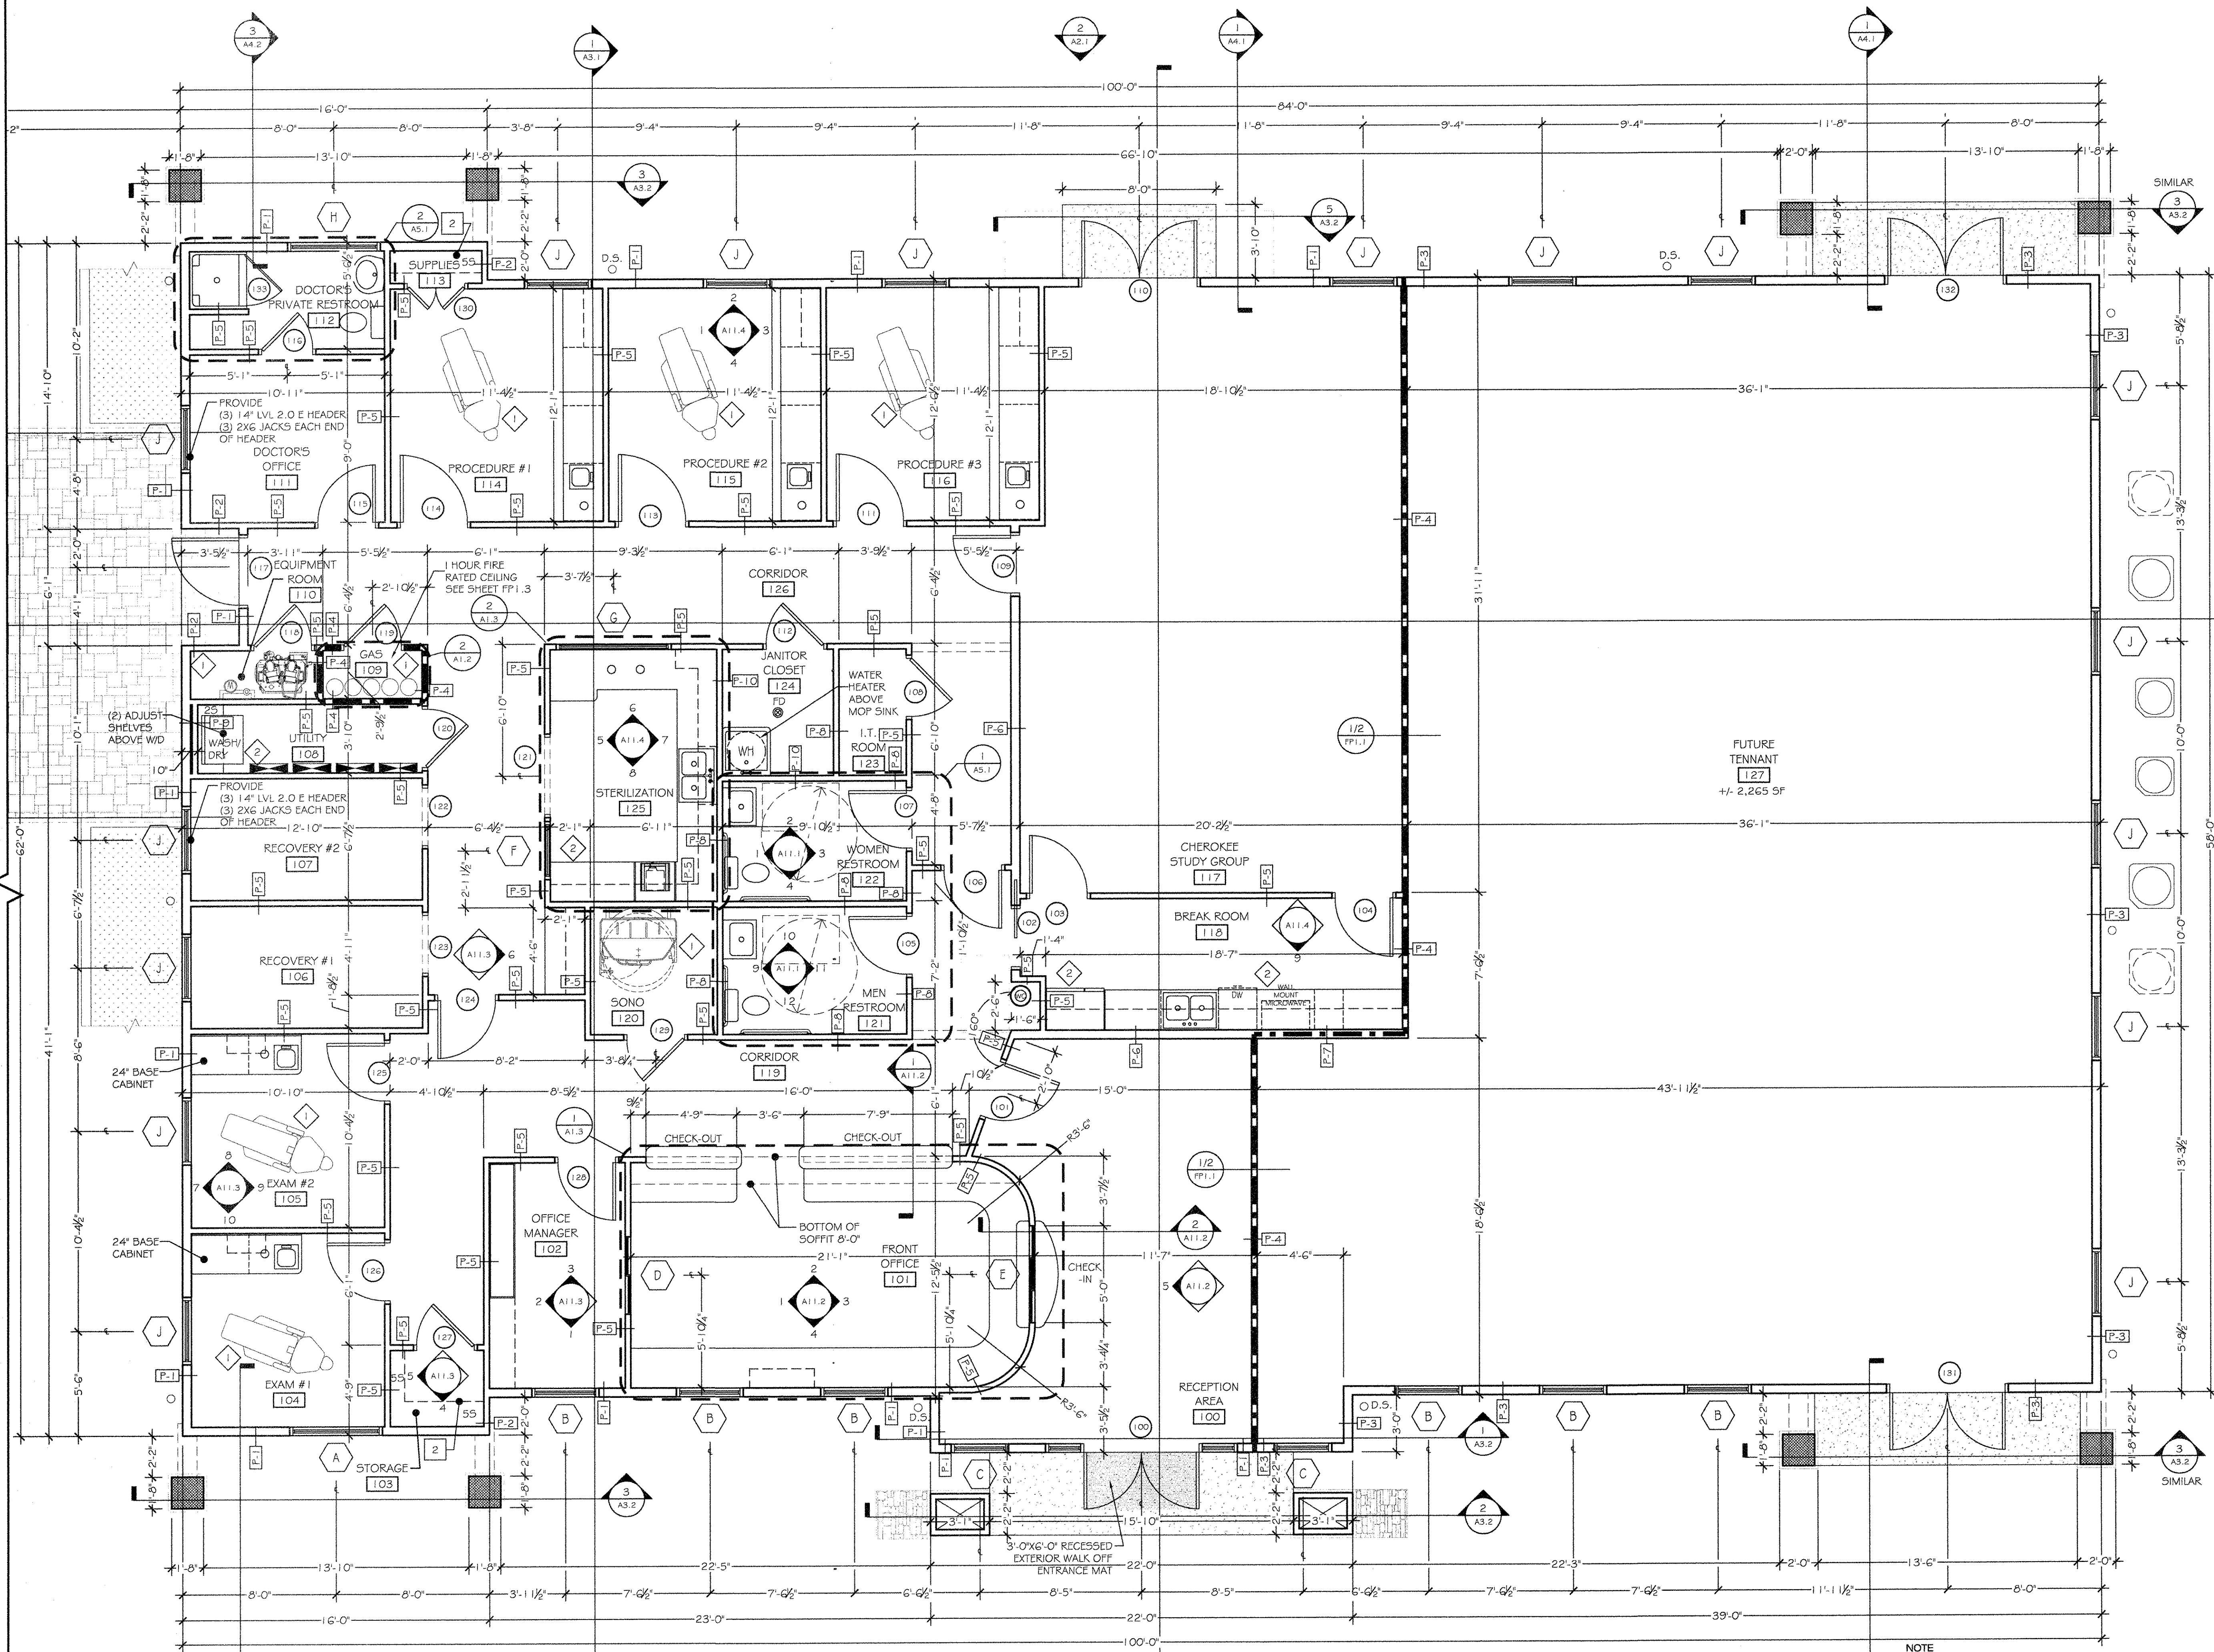

NOTE
1 ALL CONDENSATE LINES TO DETERMINATE IN STORM WATER DRAINS.
2 PROVIDE ADJUSTMENT SHELF SYSTEM. RANGE OF ADJUSTMENT 6" TO 7'-6".

1 FIRST FLOOR PLAN
1/8" = 1'-0"

JEFFERSON BROWNE ARCHITECTS, INC. 11-1502